


# COMMUNITY STORAGE FACILITY

## LOT 2052

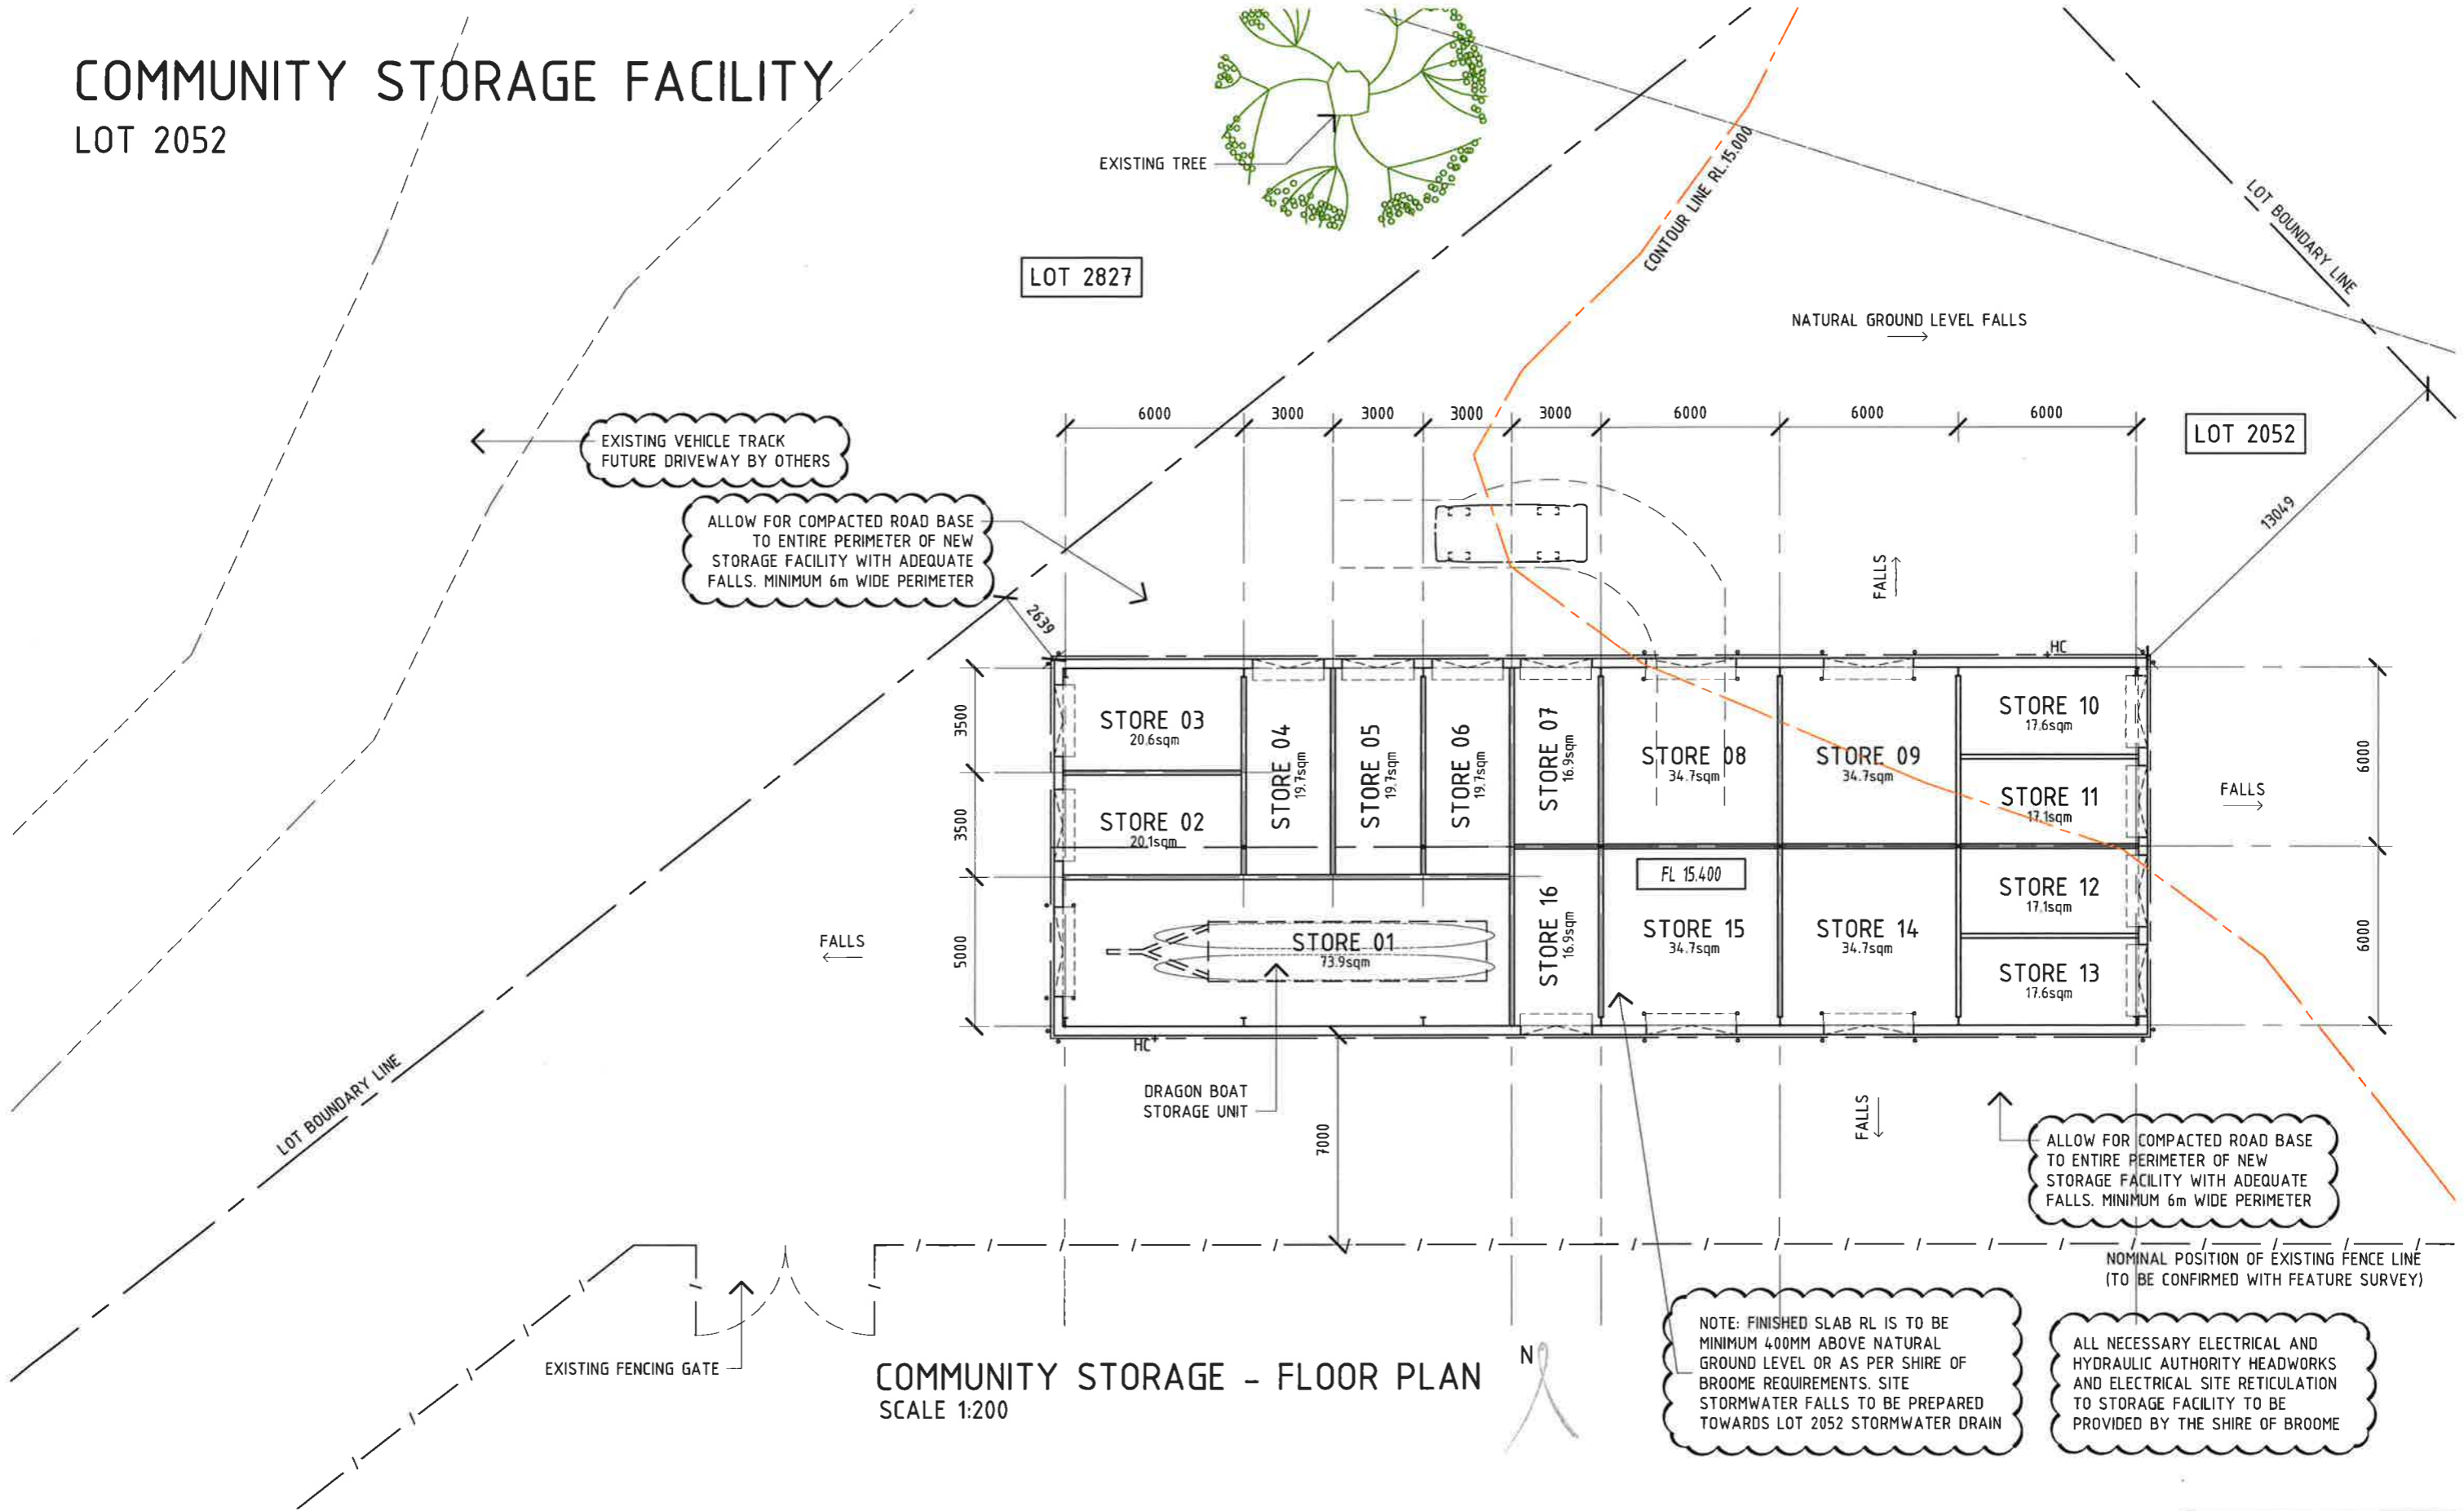

**COMMUNITY STORAGE - FLOOR PLAN**  
SCALE 1:200

NOTE: FINISHED SLAB RL IS TO BE MINIMUM 400MM ABOVE NATURAL GROUND LEVEL OR AS PER SHIRE OF BROOME REQUIREMENTS. SITE STORMWATER FALLS TO BE PREPARED TOWARDS LOT 2052 STORMWATER DRAIN

ALL NECESSARY ELECTRICAL AND HYDRAULIC AUTHORITY HEADWORKS AND ELECTRICAL SITE RETICULATION TO STORAGE FACILITY TO BE PROVIDED BY THE SHIRE OF BROOME

CONCEPT DESIGN ONLY



**LairdTranstudio**  
architecture + design  
abn: 299 616 72 995  
PO BOX 1047  
Broome 6725  
office : 08 9192 7729  
et mobile: 0401 573 623

drawing:  
A002  
revision:  
**02**

CAD File No.: -  
Project Architect: et  
Project No.: LT1602-02  
Scale: 1:200 @ A3

project & address:  
**COMMUNITY STORAGE FACILITY**  
**LOT 2827 CABLE BEACH ROAD EAST**  
drawing:  
**SITE PLAN**

Rev.	Description	Date
01	ISSUED FOR RFT	20.04.16
02	ISSUED FOR RFT D+C TENDER	21.07.16

© Laird Tran Studio.  
Reproduction of the whole or part of the document constitutes an infringement of copyright. The information, ideas and concepts contained in this document are confidential. The recipient(s) of this document is/are prohibited from disclosing such information, ideas and concepts to any person without the prior written consent of the copyright holder.  
Contractor to check and verify all dimensions, levels and angles on site before commencement of work. This is a CAD drawing. Do not scale.