




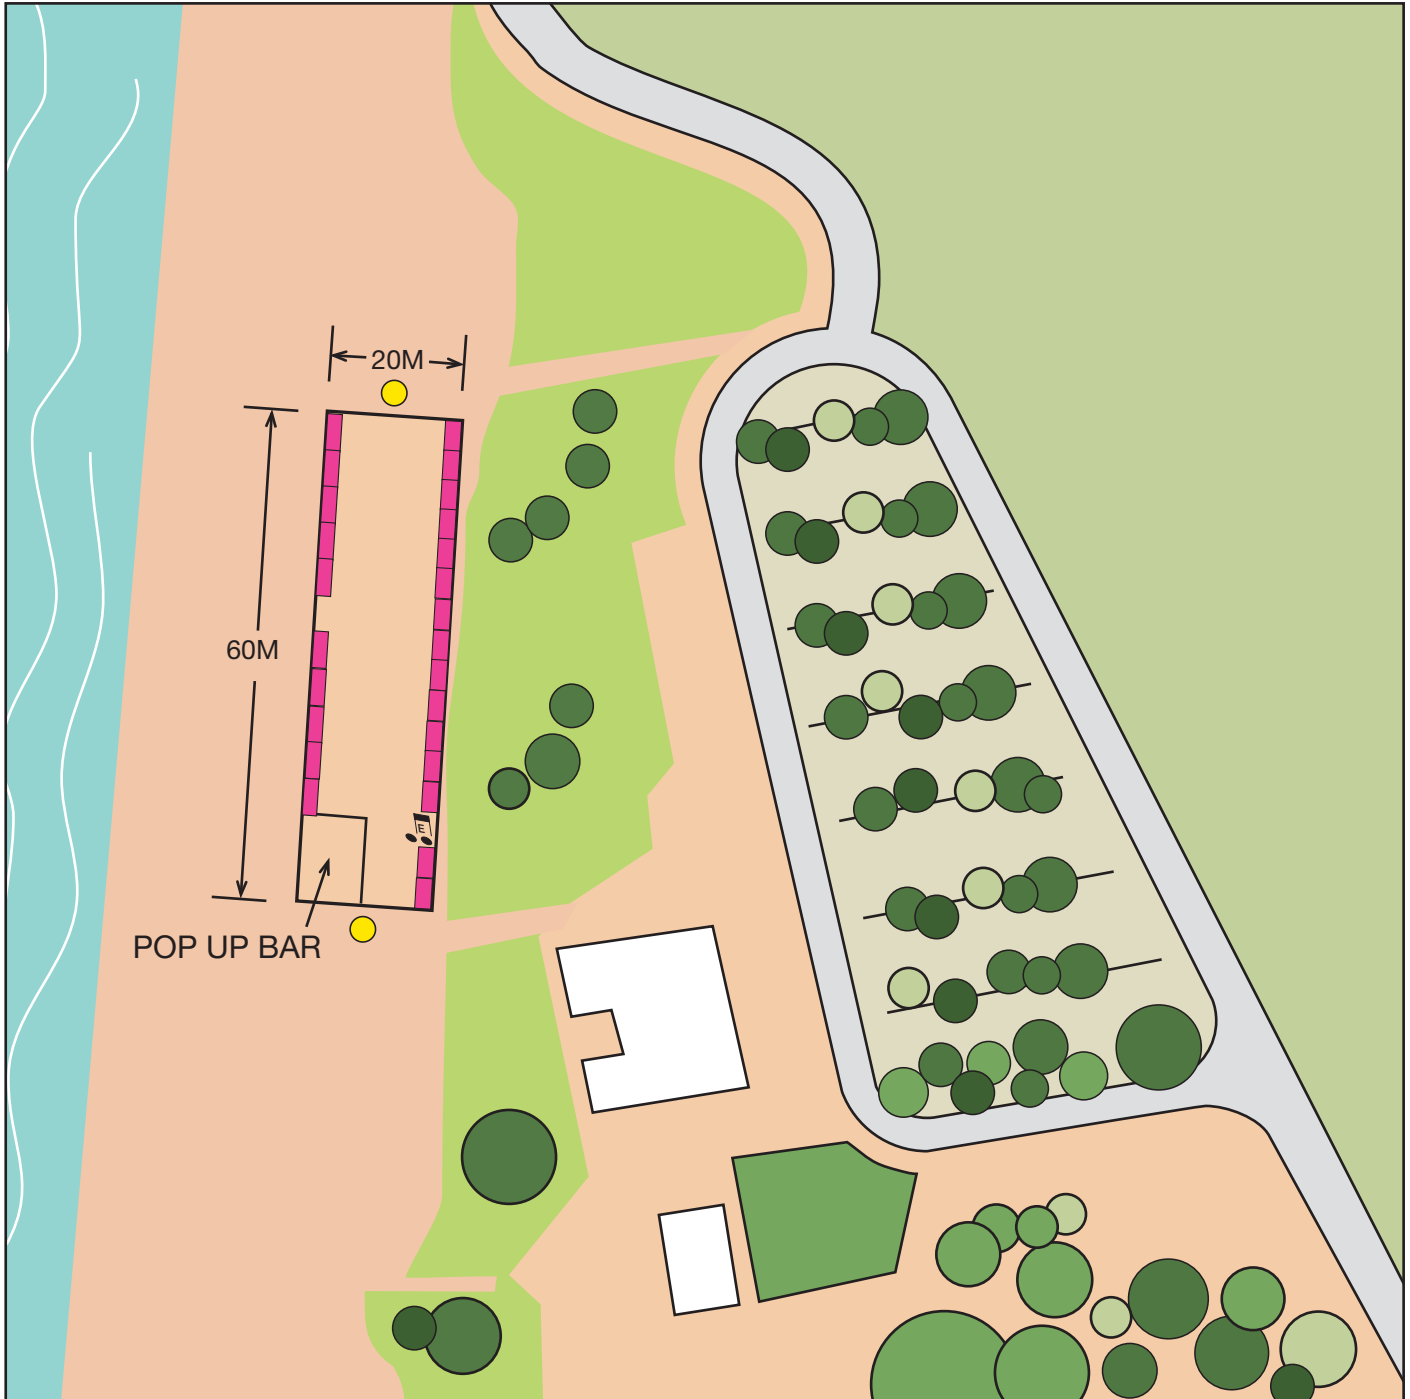


STALLS LAYOUT CONFIGURATION PLAN SITE 2



* AS STALLHOLDERS HAVE NOT YET BEEN ENGAGED, SIZES OF STALLS ARE AS YET UNKNOWN -DIAGRAM IS APPROXIMATE ONLY.

-  PROPOSED MARKET AREA
-  LIGHTING TOWER
-  ENTERTAINMENT