


WIRL BURU GARDENS

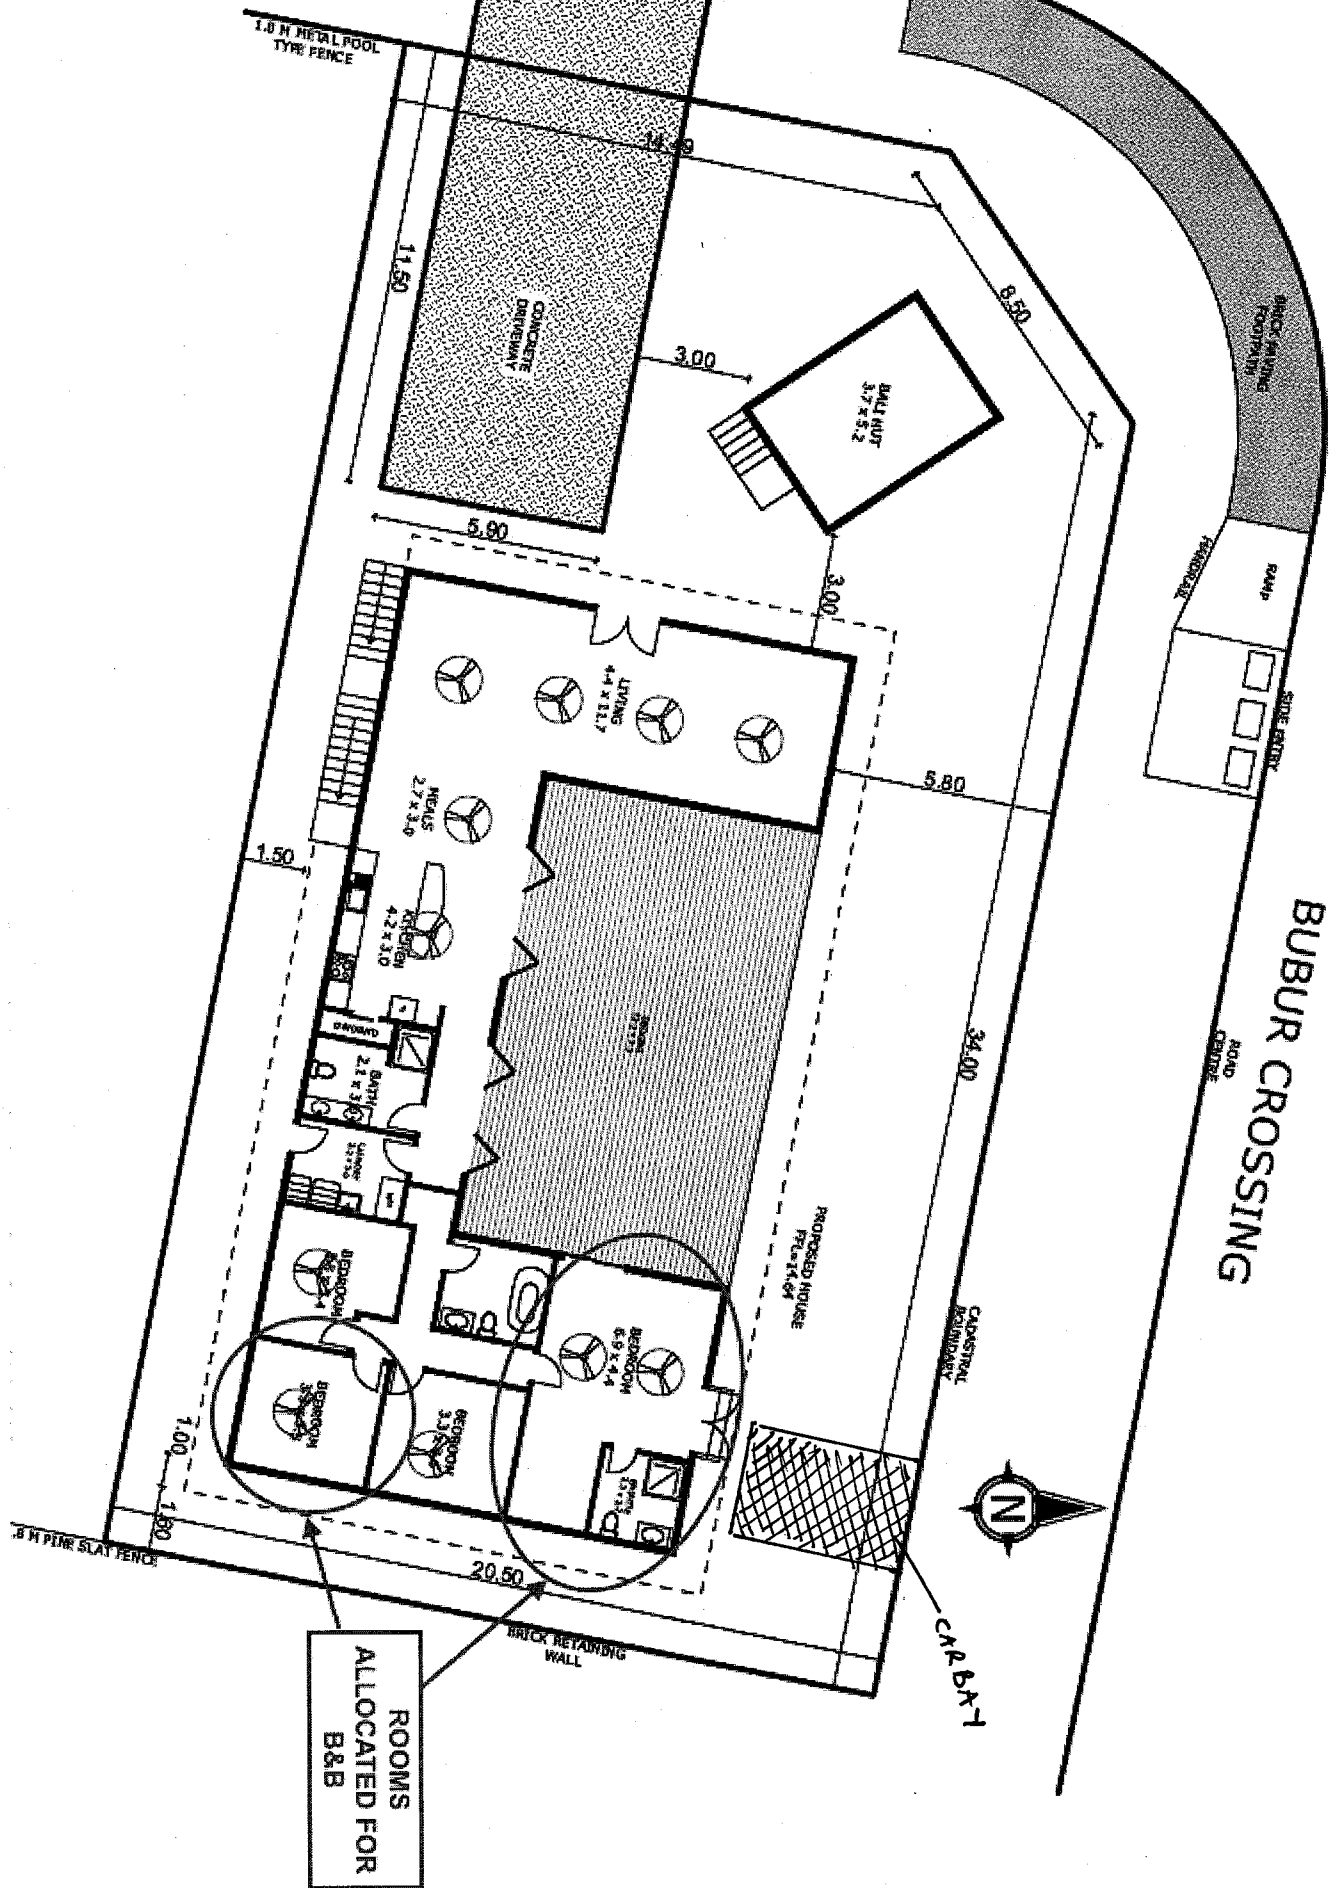

ROOMS
ALLOCATED FOR
B&B