


# WIRL BURU GARDENS

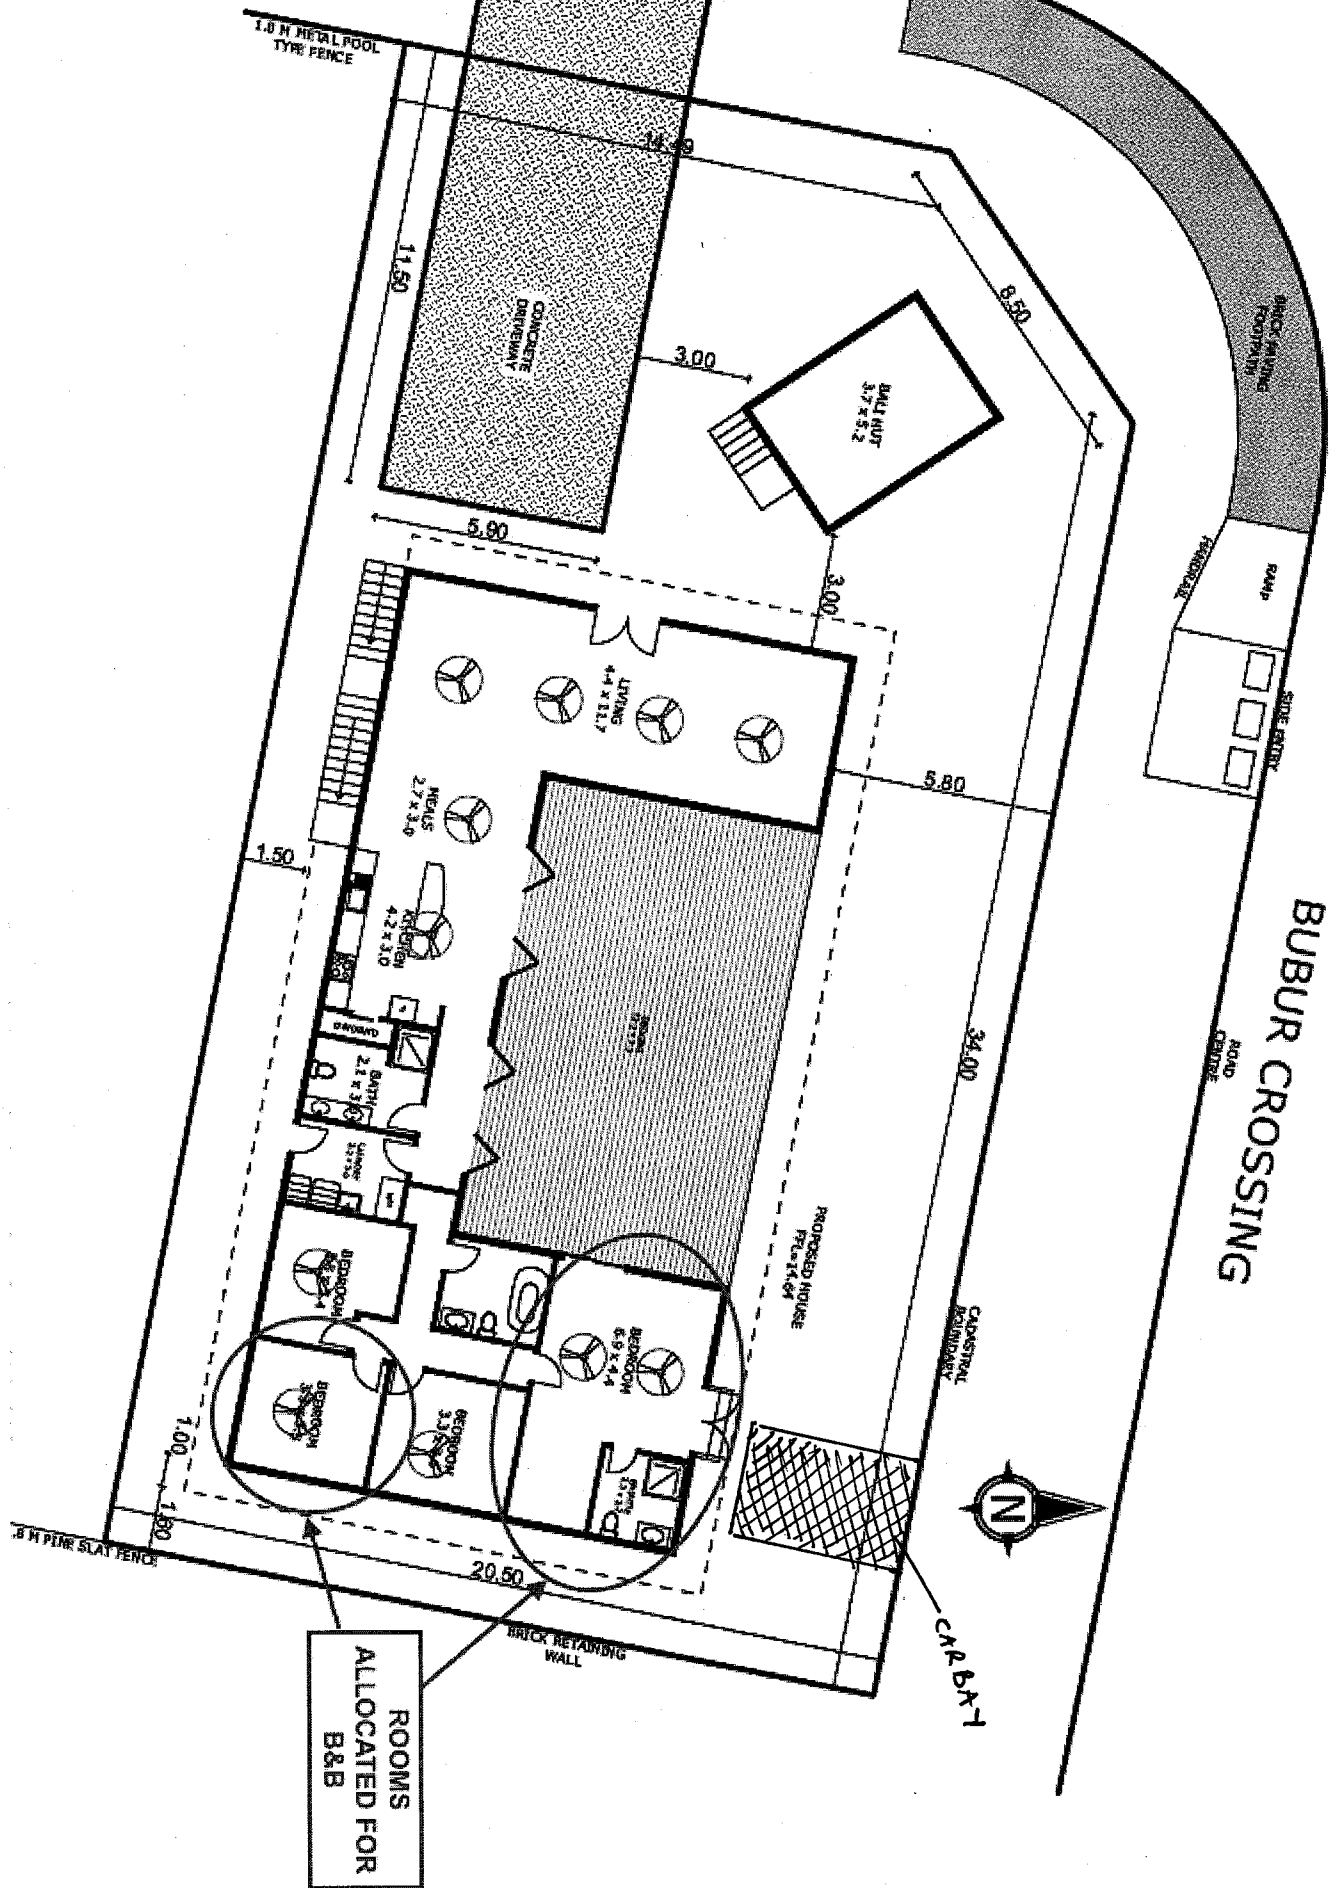

ROOMS  
ALLOCATED FOR  
B&B

BUBUR CROSSING  
ROAD  




PROPOSED HOUSE  

BRICK RETAINING  
WALL

CONCRETE  
DRIVEWAY





BATH  
2.1 x 3.0


BEDROOM  



CLOSET

1.8 M METAL POOL  
TYPE FENCE

1.8 M PINE SLAT FENCE


RAMP

SIDE ENTRY

