



**NOTES:**

- SERVICE ALLOCATION EXTRACTED FROM UTILITY PROVIDERS CODE OF PRACTICE FOR WESTERN AUSTRALIA, FIGURE B3 ROAD RESERVE ALLOCATION FOR UTILITY SERVICES AFTER MAY 2001

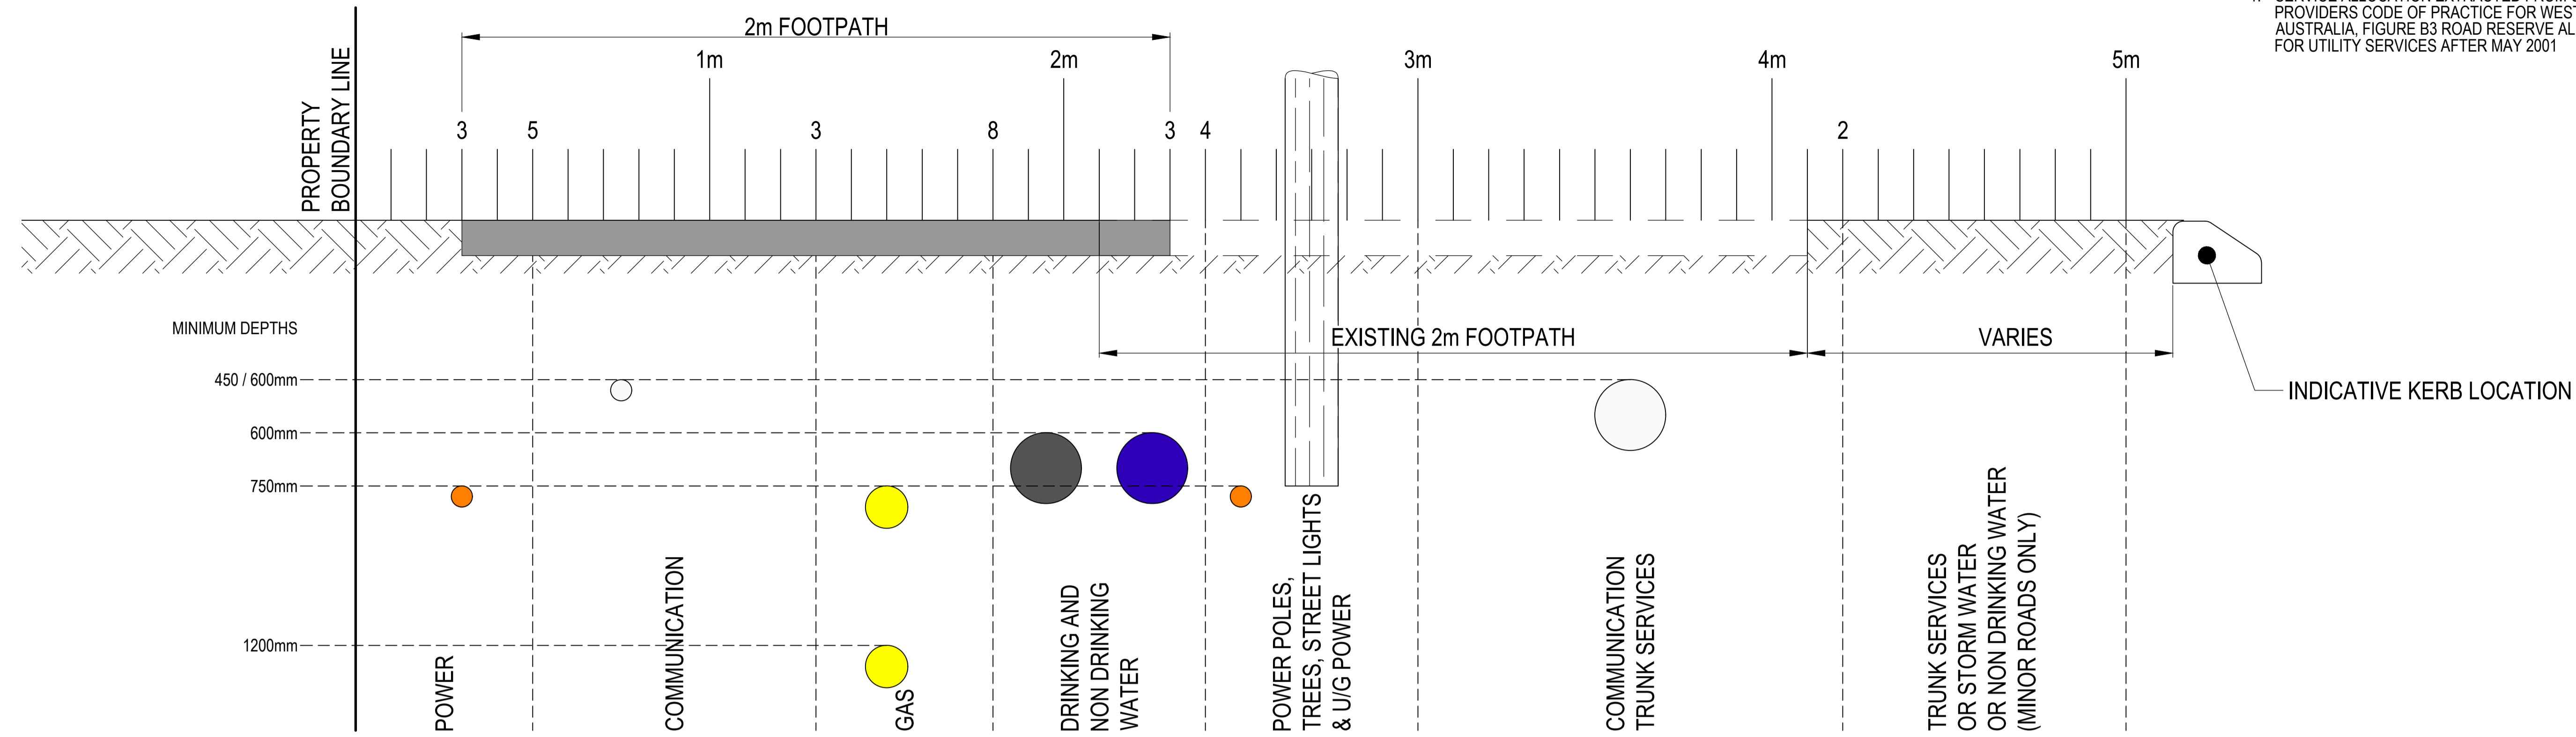

**ROAD RESERVE ALLOCATION FOR UTILITY SERVICES AND FOOTPATH ALIGNMENT**  
SCALE 1:10

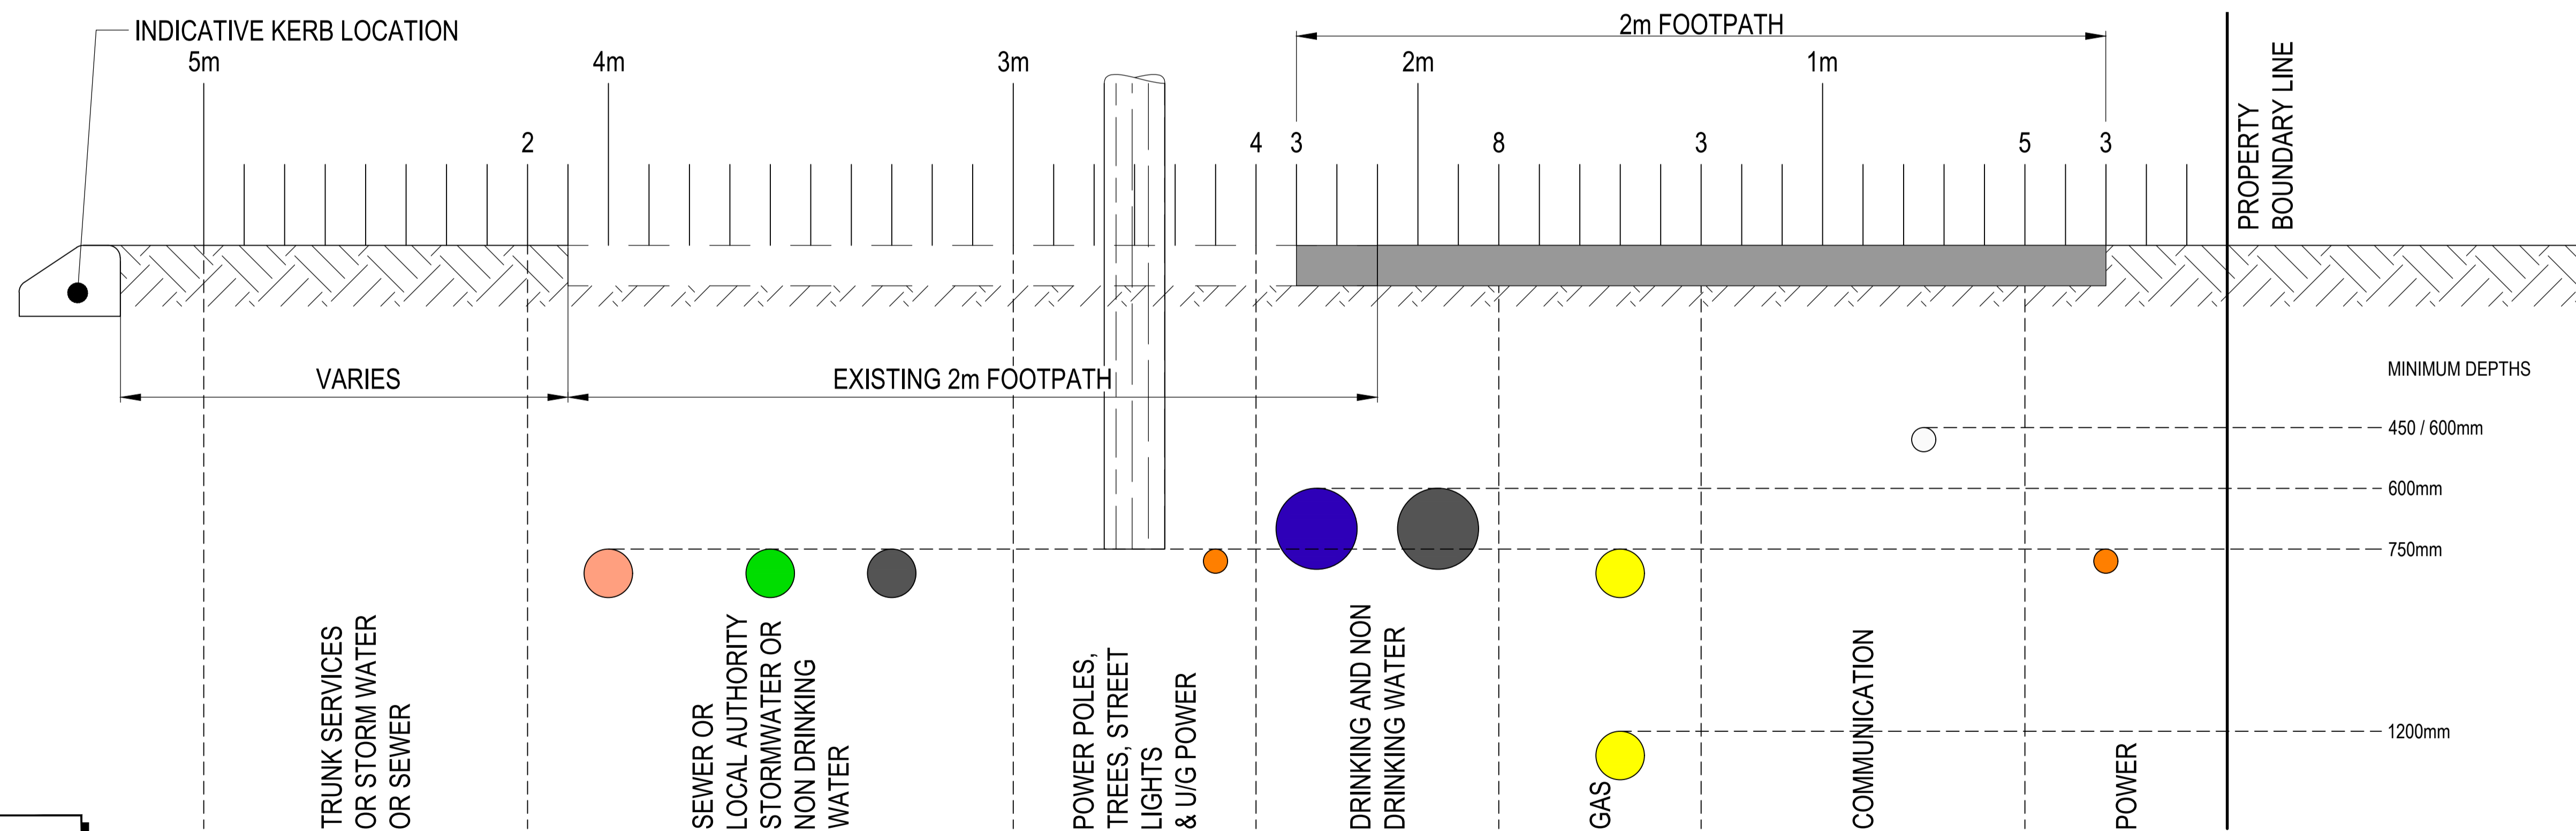

**ROAD RESERVE ALLOCATION FOR UTILITY SERVICES AND FOOTPATH ALIGNMENT**  
SCALE 1:10

200mm 0 0.2m 0.4m 0.6m  
1:10 AT SHEET SIZE A1

**FOR INFORMATION ONLY**

**WARNING**  
SERVICES ON PLAN ARE DIAGRAMATIC ONLY. SERVICES ARE TO BE LOCATED & LEVELED BEFORE COMMENCEMENT OF WORKS.

REV	DATE	DESCRIPTION	DRN	DES	CKD	PM	SIGNATURES
B	16.04.2018	EXISTING FOOTPATH AND INDICATIVE KERB SHOWN		JRH			
A	09.04.2018	ISSUED FOR INFORMATION		JAH			

TITLE	SIGNATURE	DATE
SURVEY		
DRAWN	J.HAZEBROEK	09.04.2018
DESIGNED		
CHECKED		
PROJ MAN		

SHIRE OF BROOME  
27 WELD STREET (PO BOX 44)  
BROOME WA 6725  
TEL (08) 9191 3456  
FAX (08) 9191 3455  
Shire@broome.wa.gov.au



FOOTPATHS  
ROAD RESERVE ALLOCATIONS FOR UTILITIES  
AND FOOTPATH ALIGNMENT  
TYPICAL SECTIONS  
DRAWING NUMBER F18-02-01

PROJECT NUMBER	F18-02
SHEET SIZE	A1
SCALE	1:10 @ A1 1:20 @ A3
REV	B